


PLUMBING DETAILS

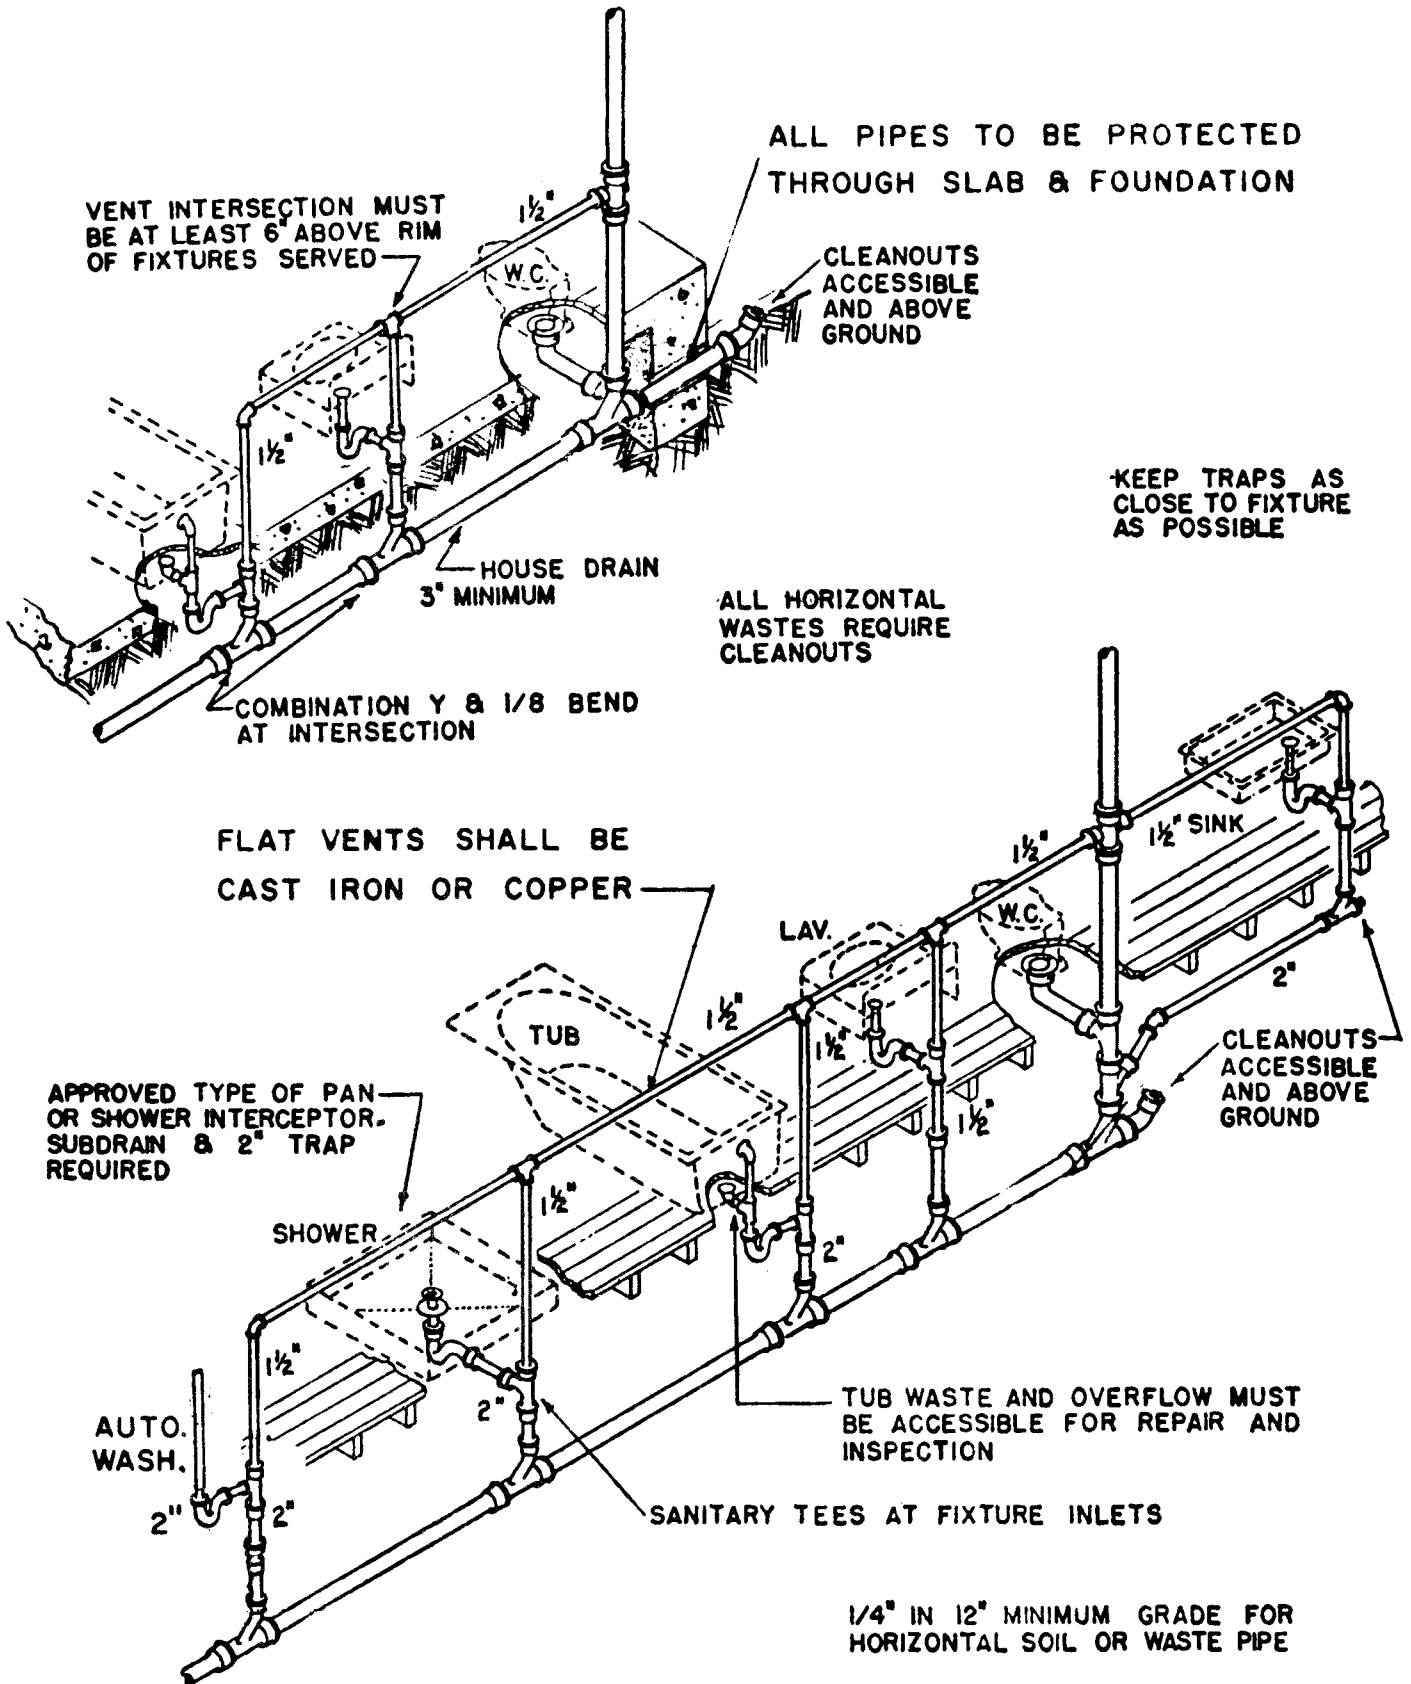

FOR ADDITIONAL INFORMATION CONSULT LOCAL INSPECTOR.